


SW 10th Street - North Alignment - Structures

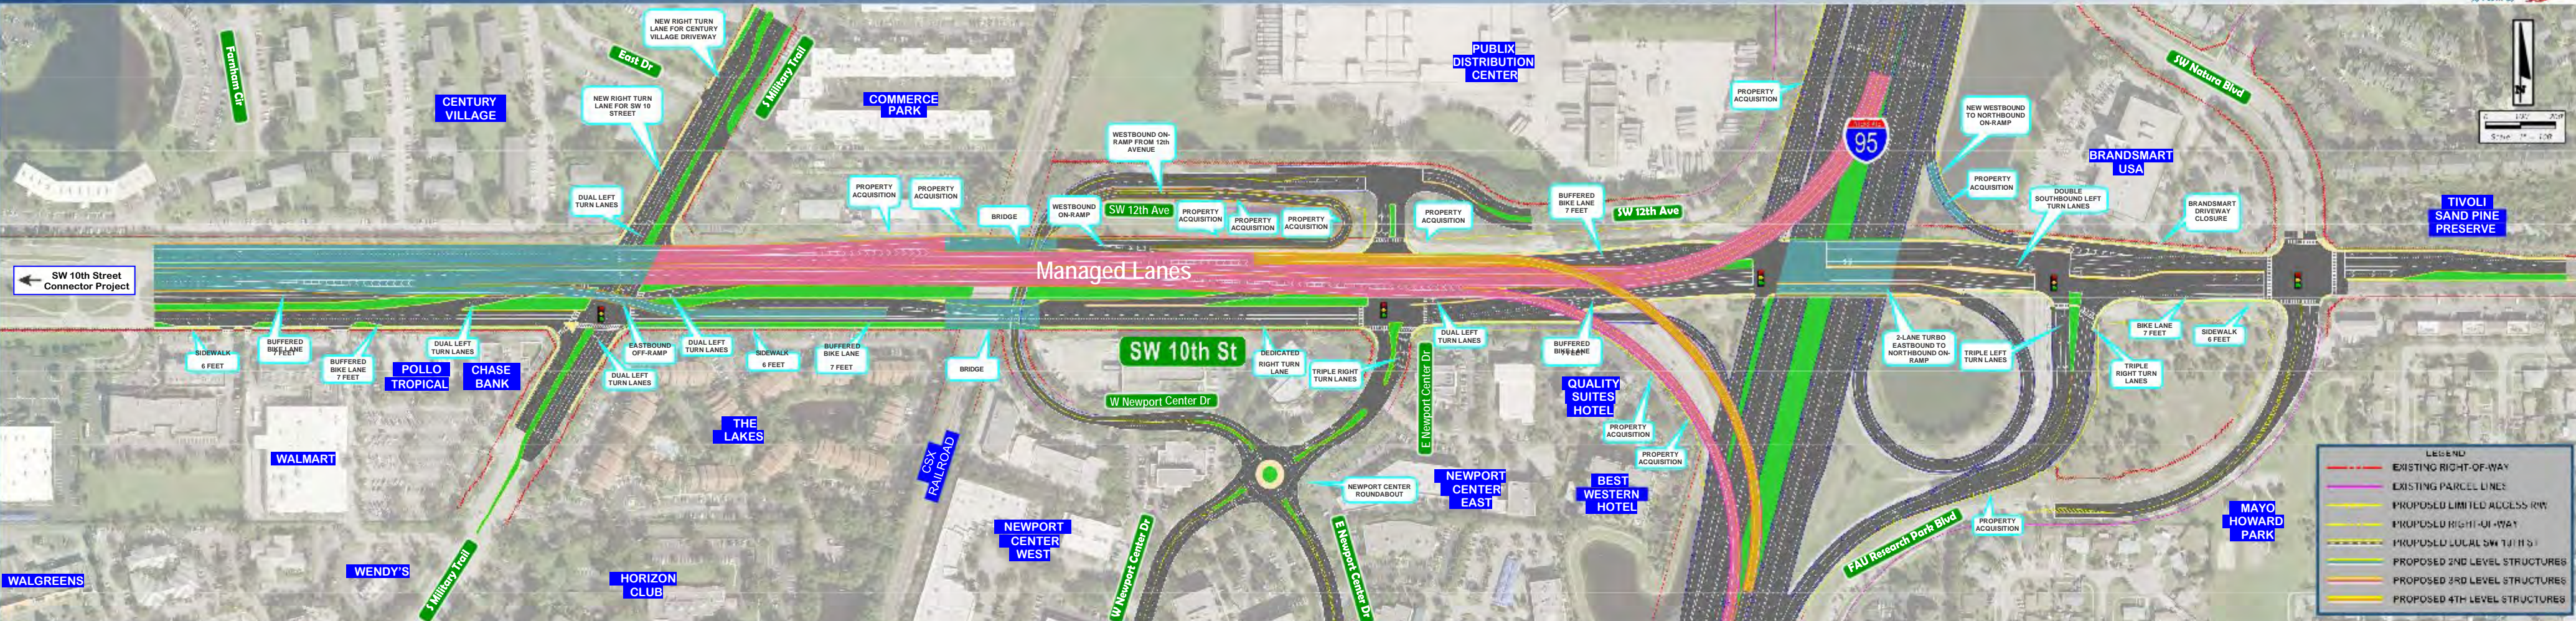

SW 10th Street - North Alignment - Ground Level Improvements at Intersections

